


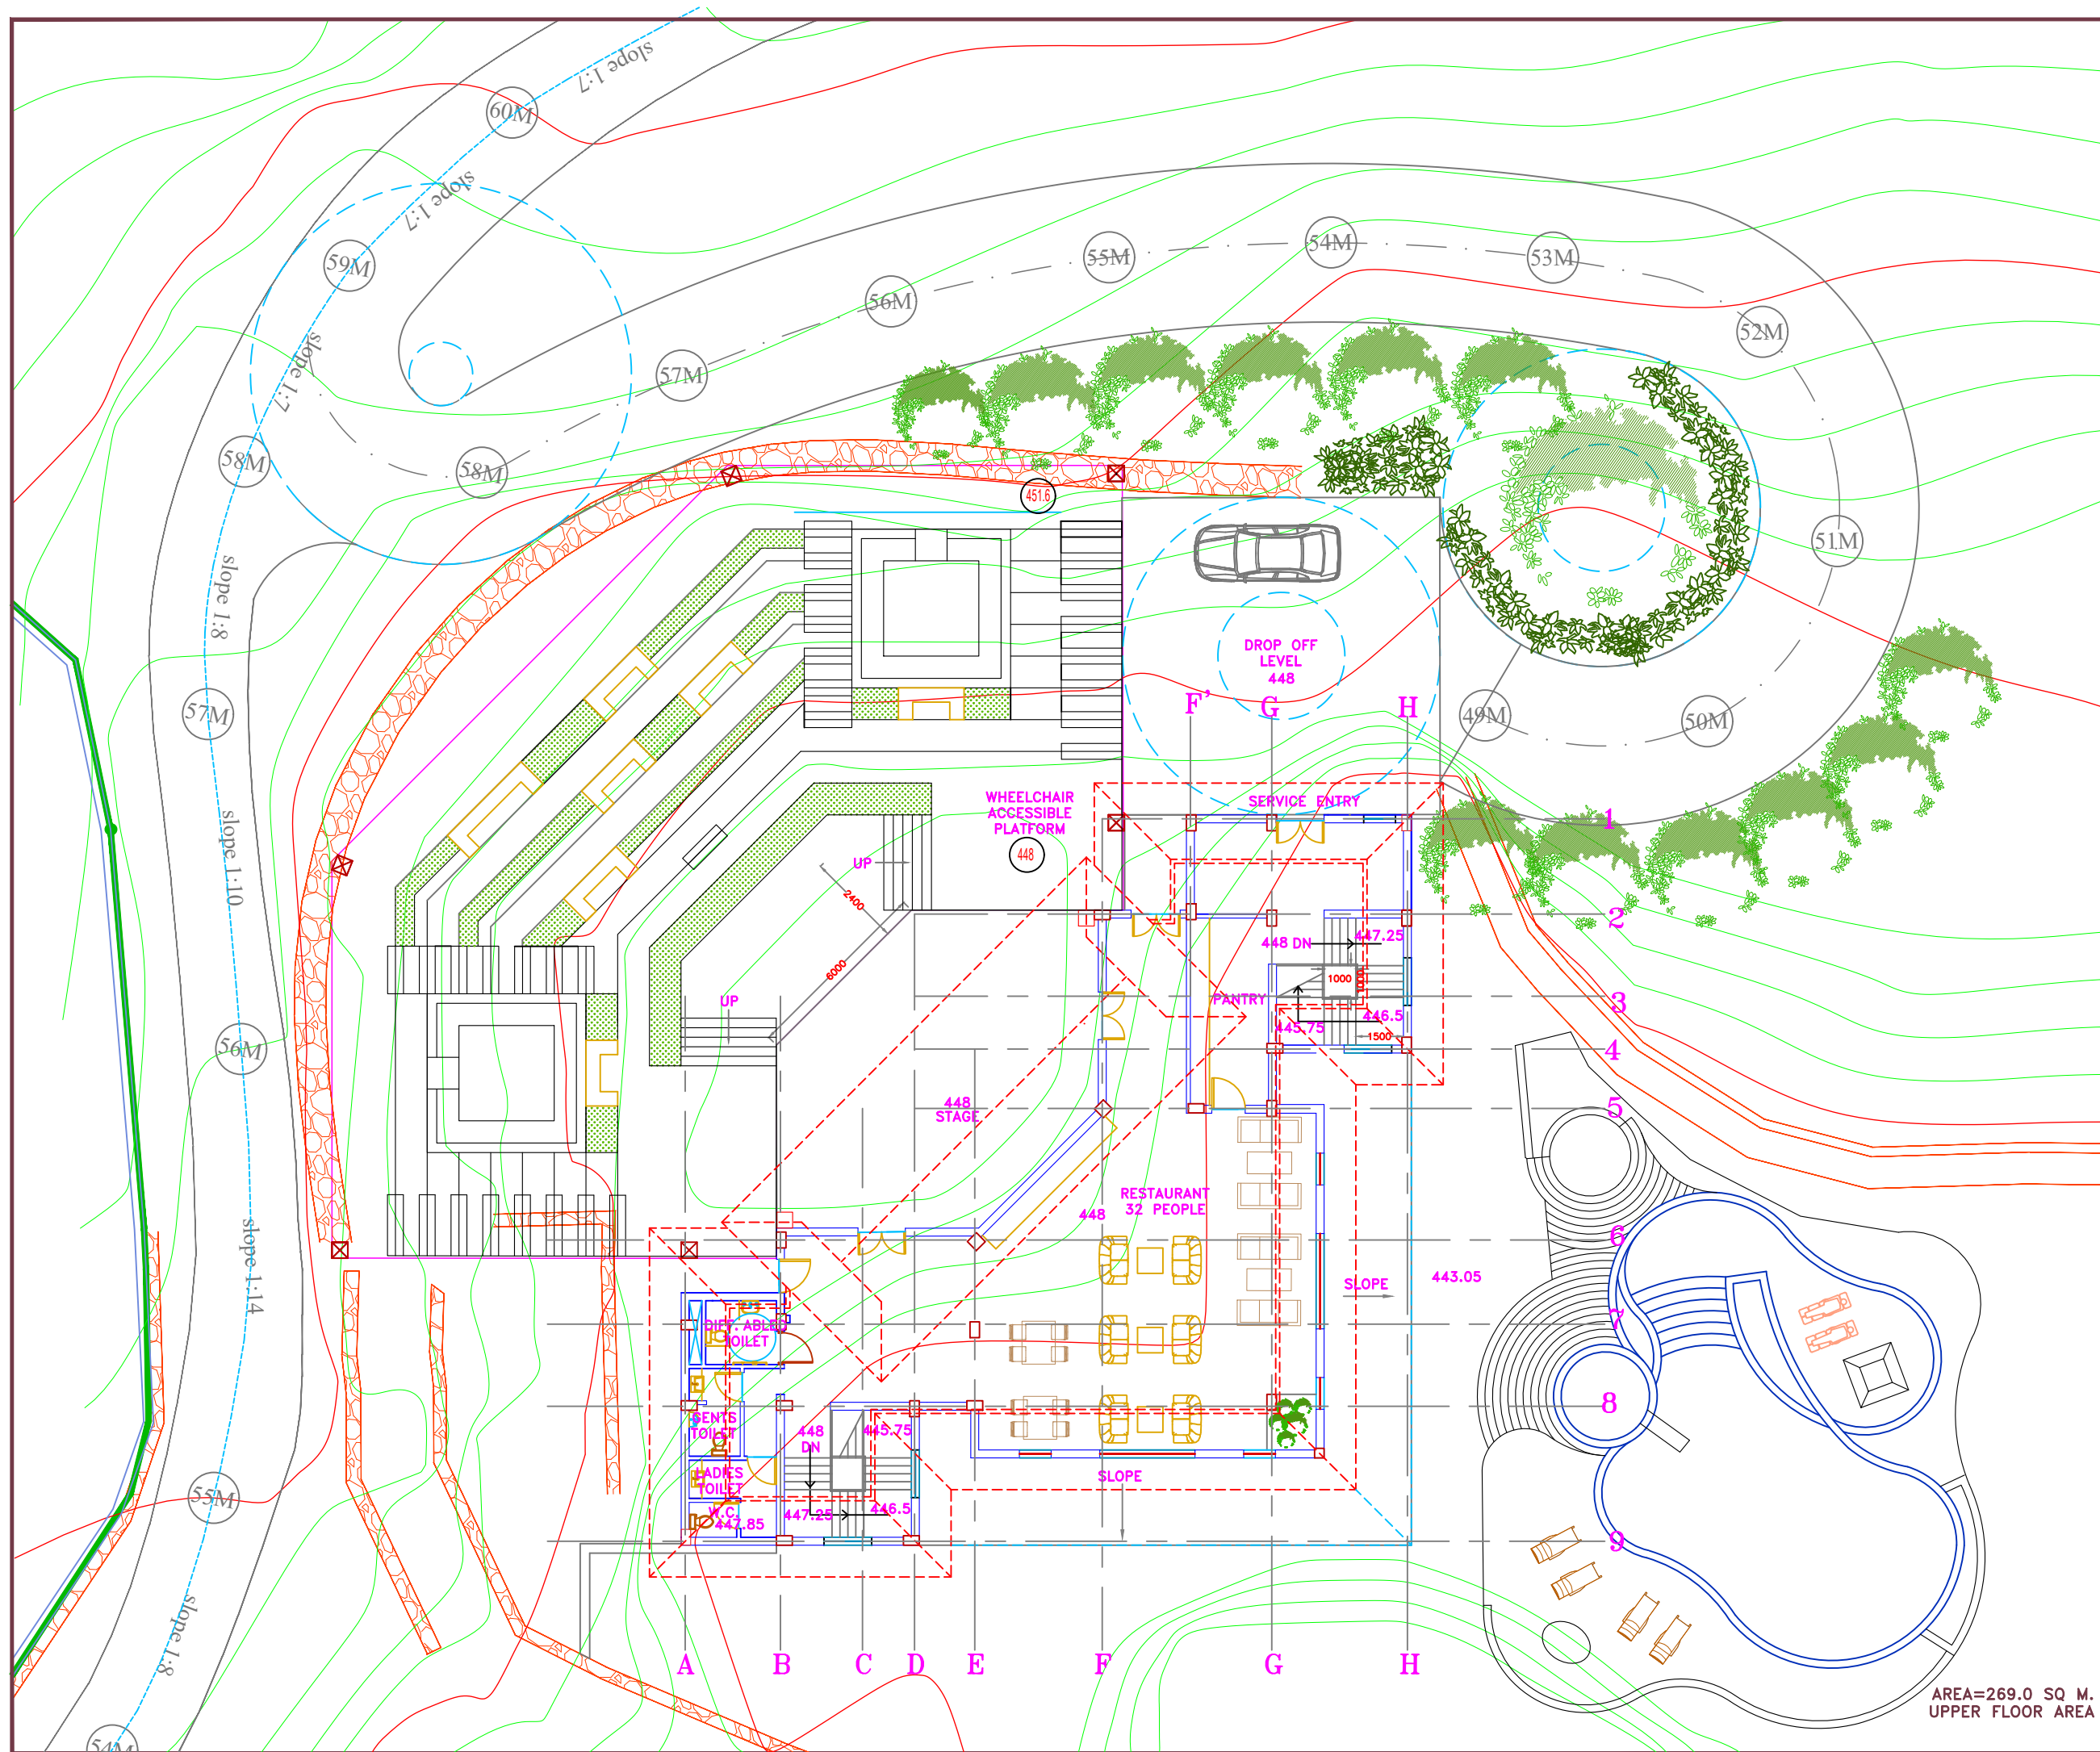

NOTE:

7.	REV g		
6.	REV f		
5.	REV e		
4.	REV d		
3.	REV c		
2.	REV b		
1.	REV a		

SN.	REVISION	DESCRIPTION	DATE
-----	----------	-------------	------

CLIENT

 **SIBIN
VENTURES PVT.**

**SICHEY, GANGTOK,
EAST SIKKIM**

 **DESIGN CELL PVT. LTD.**
Architects, Engineers, Planners, Interior Designers
Kamal Pokhari, Kathimandu, Nepal, P.O. Box 2401
Tel: 4423165, Fax: 4425988 admin@dcell.wlink.com.np

TITLE

**PROPOSAL FOR FIVE STAR HOTEL, RESORTS
& WELLNESS CENTER AT RANKA, SIKKIM**

SCALE 1:200	PRELIMINARY DRAWING OAT RESTAURANT UPPER FLOOR AREA	PROJ.NO.
DATE SEPT. 2023	REVISION SUFFIX 	SHEET NO.
DRAWN BY	REMARKS	
CHECKED BY		



NOTE:

7.	REV g		
6.	REV f		
5.	REV e		
4.	REV d		
3.	REV c		
2.	REV b		
1.	REV a		

SN.	REVISION	DESCRIPTION	DATE
-----	----------	-------------	------

CLIENT

 **SIBIN
VENTURES PVT.**

SICHEY, GANGTOK,
EAST SIKKIM

 **DESIGN CELL PVT. LTD.**
Architects, Engineers, Planners, Interior Designers
Kamal Pokhari, Kathmandu, Nepal, P.O. Box 2401
Tel: 4423165, Fax: 4425988 admin@dcell.wlink.com.np

TITLE	PROPOSAL FOR FIVE STAR HOTEL, RESORTS & WELLNESS CENTER AT RANKA, SIKKIM
-------	---

SCALE	PRELIMINARY DRAWING	PROJ.NO.
1:200	OAT RESTAURANT ROOF PLAN AND SECTION	
DATE	REVISION SUFFIX	
SEPT. 2023		
DRAWN BY	REMARKS	
CHECKED BY		SHEET NO.