



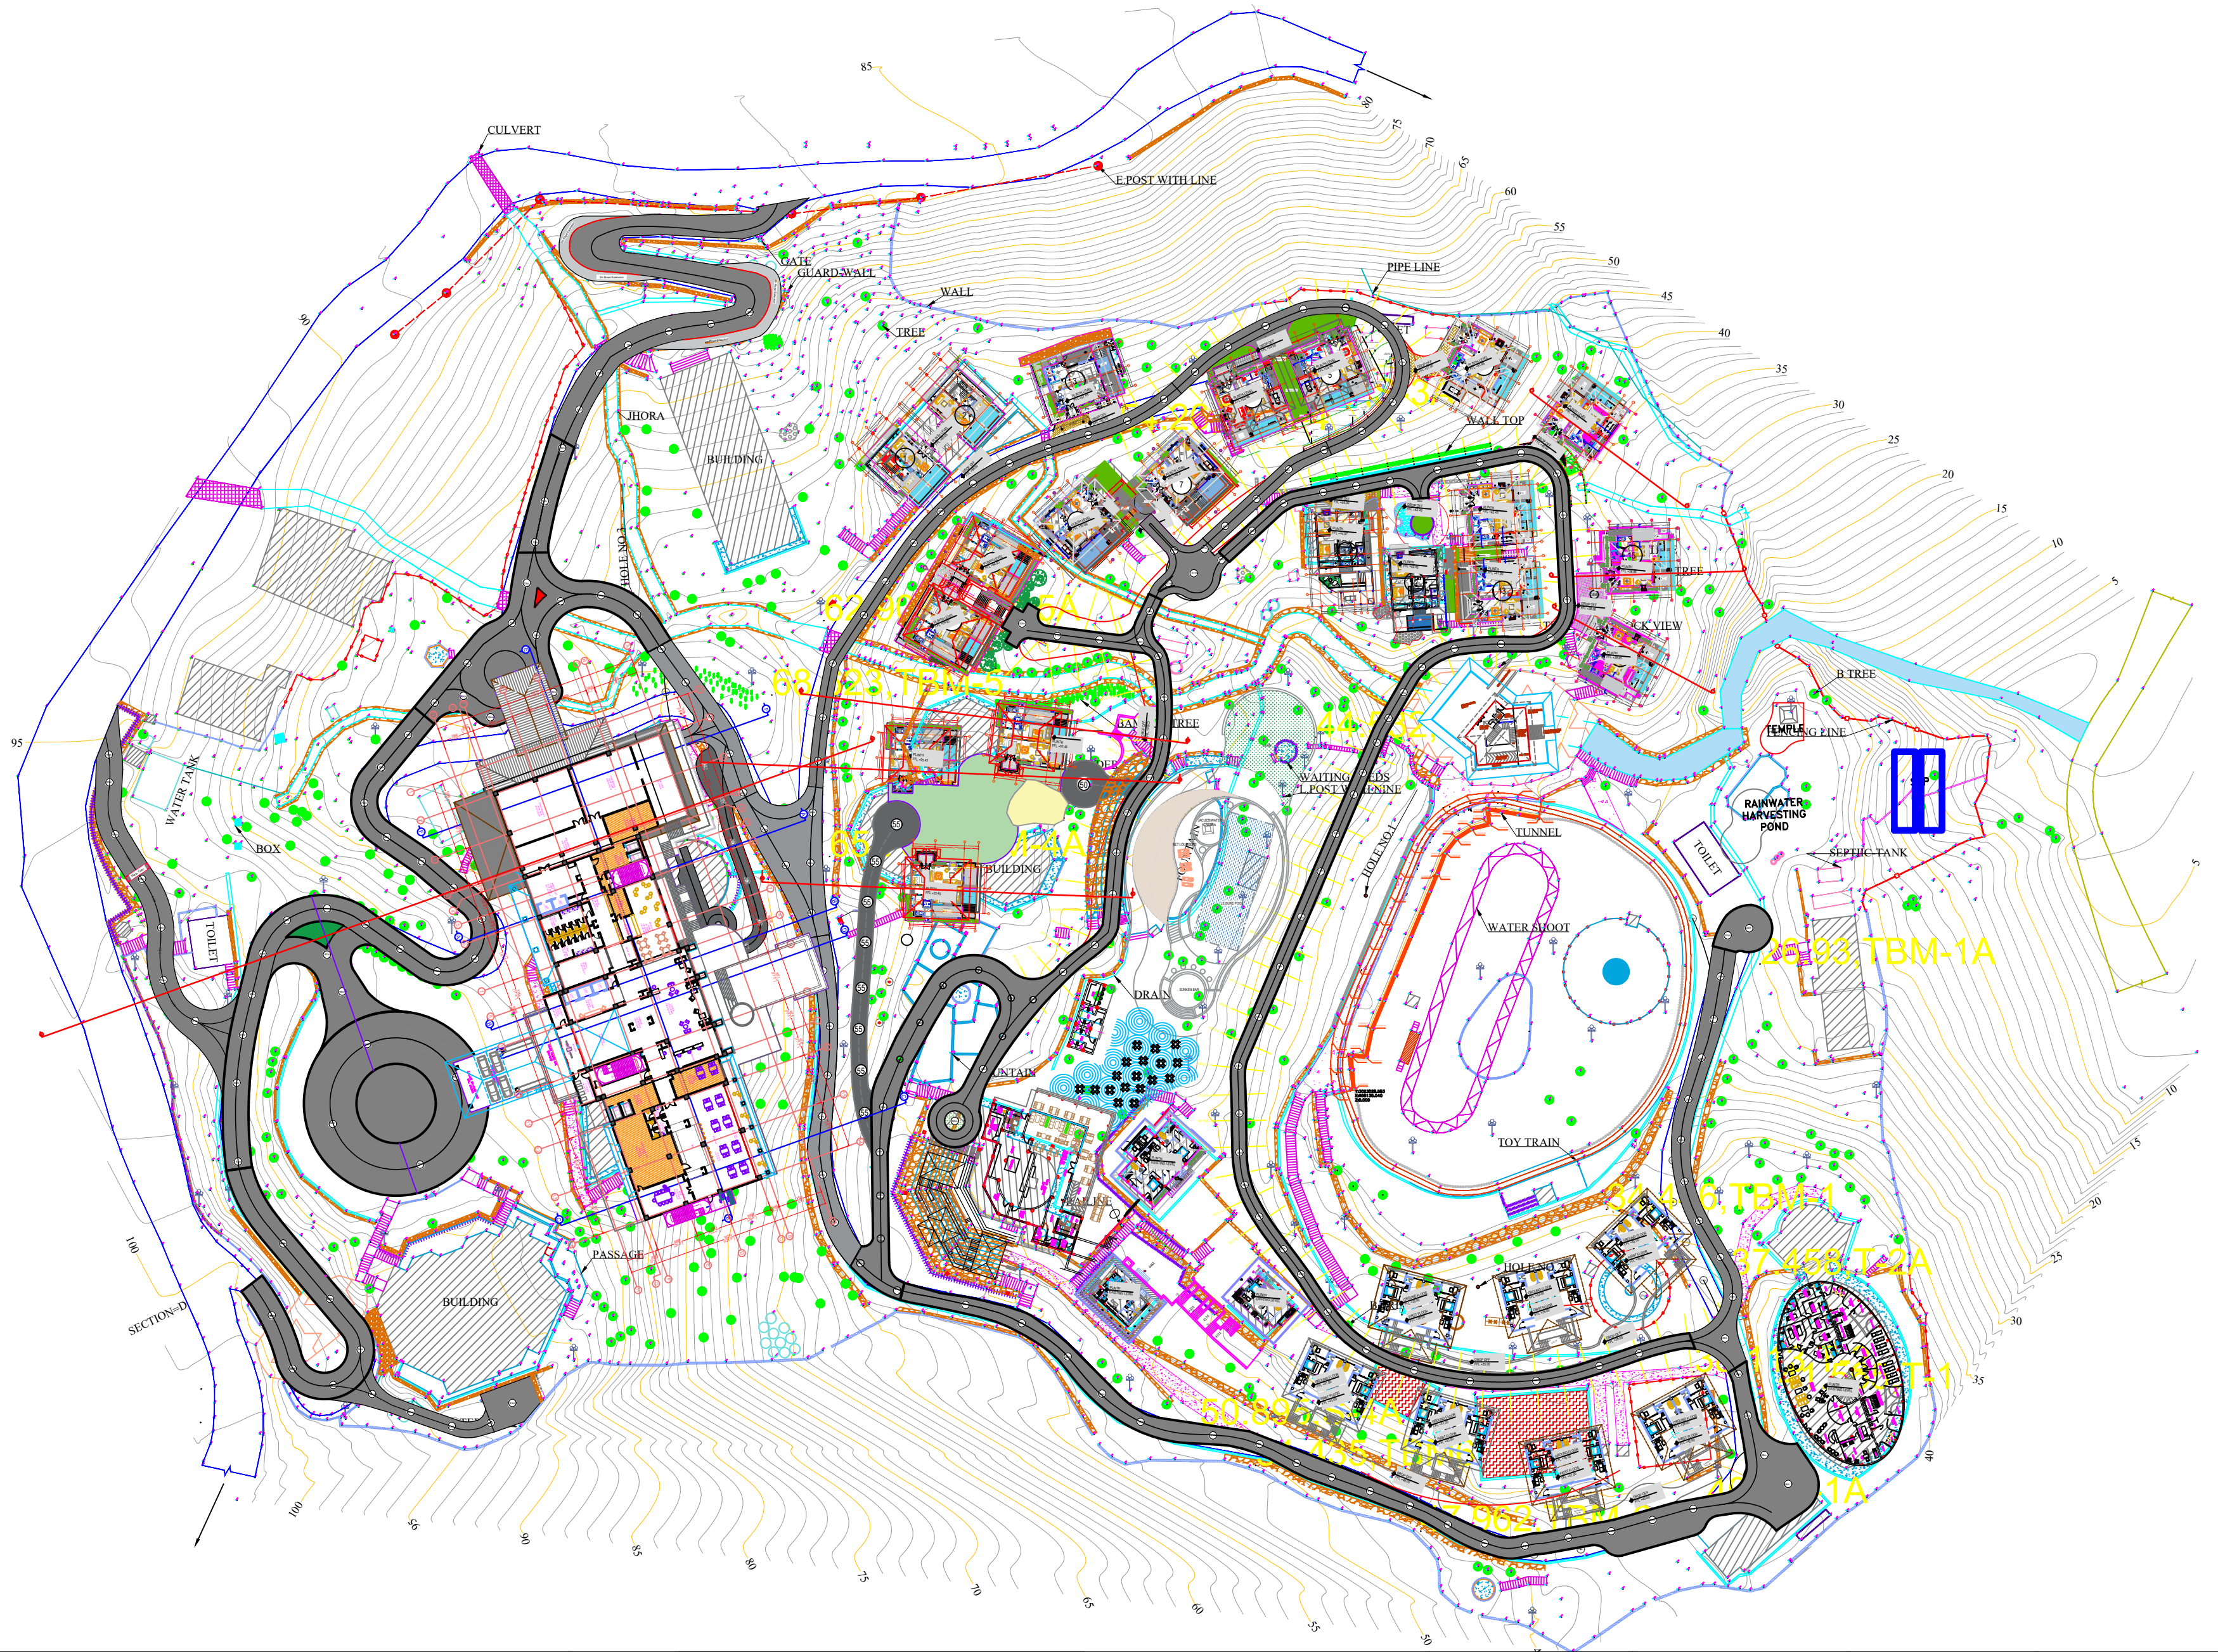

PROPOSAL FOR LEELA SIKKIM FIVE STAR HOTEL, RESORTS &
WELLNESS CENTER
AT
RANKA EAST SIKKIM

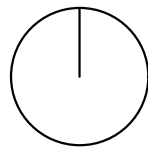

NORTH

LEELA SIKKIM
MASTERPLAN

SCALE - NTS @A3

REV.	DESCRIPTION	DATE
1	FINAL DRAWING.	07-05-2025

SHEET NO.

ARCHITECTURAL DRAWINGS

DRAWINGS PREPARED BY:
Ar. Yash Raj Rasaily

CHECKED BY:
Ar. Ashish Pradhan

CHIEF ARCHITECT

CHIEF ENGINEER

IMPLEMENTING AGENCY

Ar. ASHISH PRADHAN

Er. HARI THAPA



SICHEY, GANGTOK,
EAST SIKKIM

notes:
* do not scale drawings.
* all dimensions are in millimetres unless specified.
* any omission or mistake or discrepancy shall be to the notice of the consultants office well before execution and estimation.
* finishing schedule to be followed as specified.
* levels, protective work layout and other design features may change as per the site condition.
* any changes or modification of any shall be brought to notice of the consultants office prior execution.
* no other responsibility falls with the architect not shown by us or consulted.

TOURISM DEPARTMENT, GOVERNMENT OF SIKKIM

TOURISM DEPARTMENT, GOVERNMENT OF SIKKIM